


painting by Colleen MacIsaac

The scale mentioned refers to drawings printed full size on 11x17" paper. Using the mm scale below, adjust the scale for printing on other size paper.

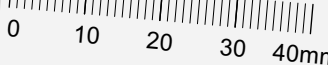

This drawing is a composite of layers of information, including:

- Architectural Floor Plan
- Scenographer's Base Plan
- House Set Seating Layout
- Alternative Seating Layout
- Reflected Ceiling Plan
- Masking Plan
- Section
- House Set Seating Section

drawn: ph/ep
 design: Beye, Downey, Waqué, ph
 date: 2022.10.04



Bus Stop Theatre Cooperative

2203 Gottingen Street
 Halifax NS B3K 3B5
 888.639.1169 www.thebusstoptheatre.org

Venue Manager: Audrey Eastwood
 audrey@thebusstoptheatre.org

Executive Director: Sébastien Labelle
 sebastien@thebusstoptheatre.org

Technical Director: Matt Downey
 matt@thebusstoptheatre.org

Peter Henry ARCHITECT

3252 Veith Street
 HALIFAX NS B3K 3H2
 902.455.9884
 phARCHITECT@eastlink.ca

PLAN: Entire Ground Floor




drawn: ph/ep
 date: ymd 2022.10.25

drawing number:

SET DESIGN THEATRE.1




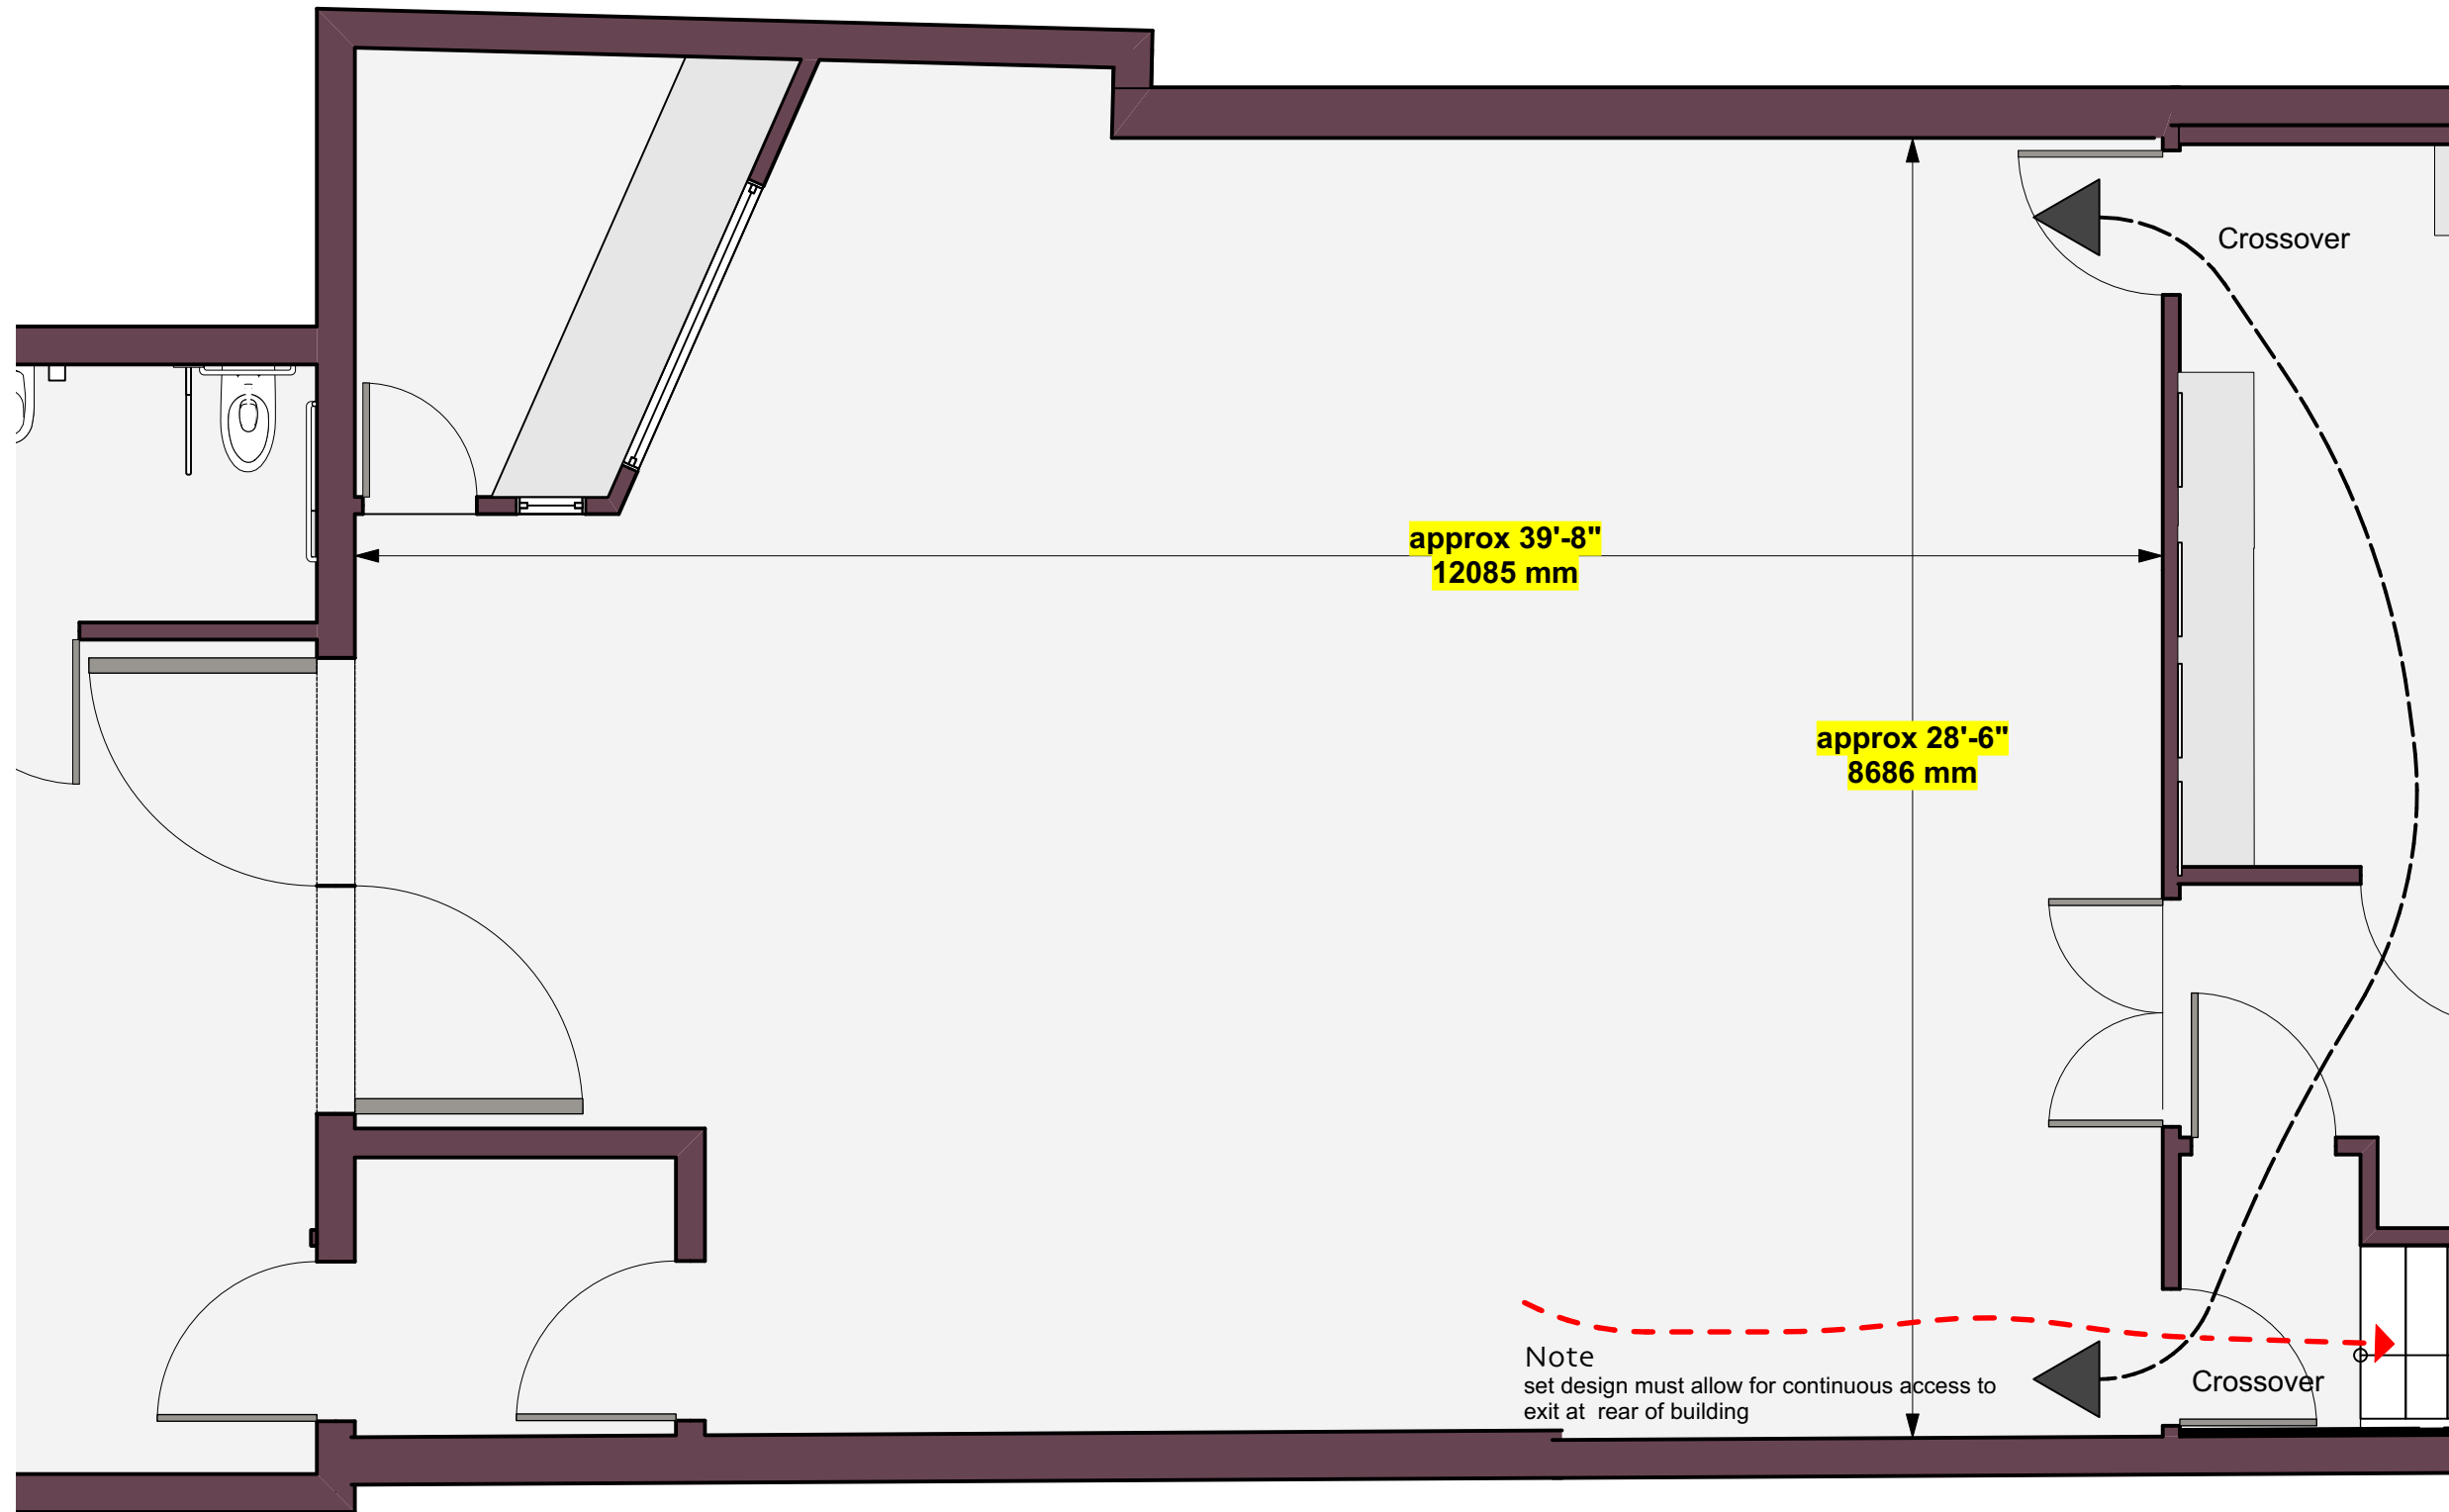

Note
set design must allow for continuous access to
exit at rear of building



painting by Colleen MacIsaac
The scale mentioned refers to drawings
printed full size on 11x17" paper.
Using the mm scale below, adjust the scale
for printing on other size paper.

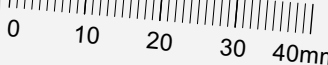

This drawing is a composite of
layers of information, including:

- Architectural Floor Plan
- Scenographer's Base Plan
- House Set Seating Layout
- Alternative Seating Layout
- Reflected Ceiling Plan
- Masking Plan
- Section
- House Set Seating Section

drawn: ph/ep
design: Beye, Downey, Waqué, ph
date: 2022.10.04



Bus Stop
Theatre Cooperative
2203 Gottingen Street
Halifax NS B3K 3B5
888.639.1169 www.thebusstoptheatre.org

Venue Manager: Audrey Eastwood
audrey@thebusstoptheatre.org

Executive Director: Sébastien Labelle
sebastien@thebusstoptheatre.org

Technical Director: Matt Downey
matt@thebusstoptheatre.org

Peter Henry ARCHITECT

3252 Veith Street
HALIFAX NS B3K 3H2
902.455.9884
phARCHITECT@eastlink.ca

PLAN: Audience Chamber




drawn: ph/ep
date: ymd 2022.10.25

drawing number:

SET DESIGN THEATRE.2




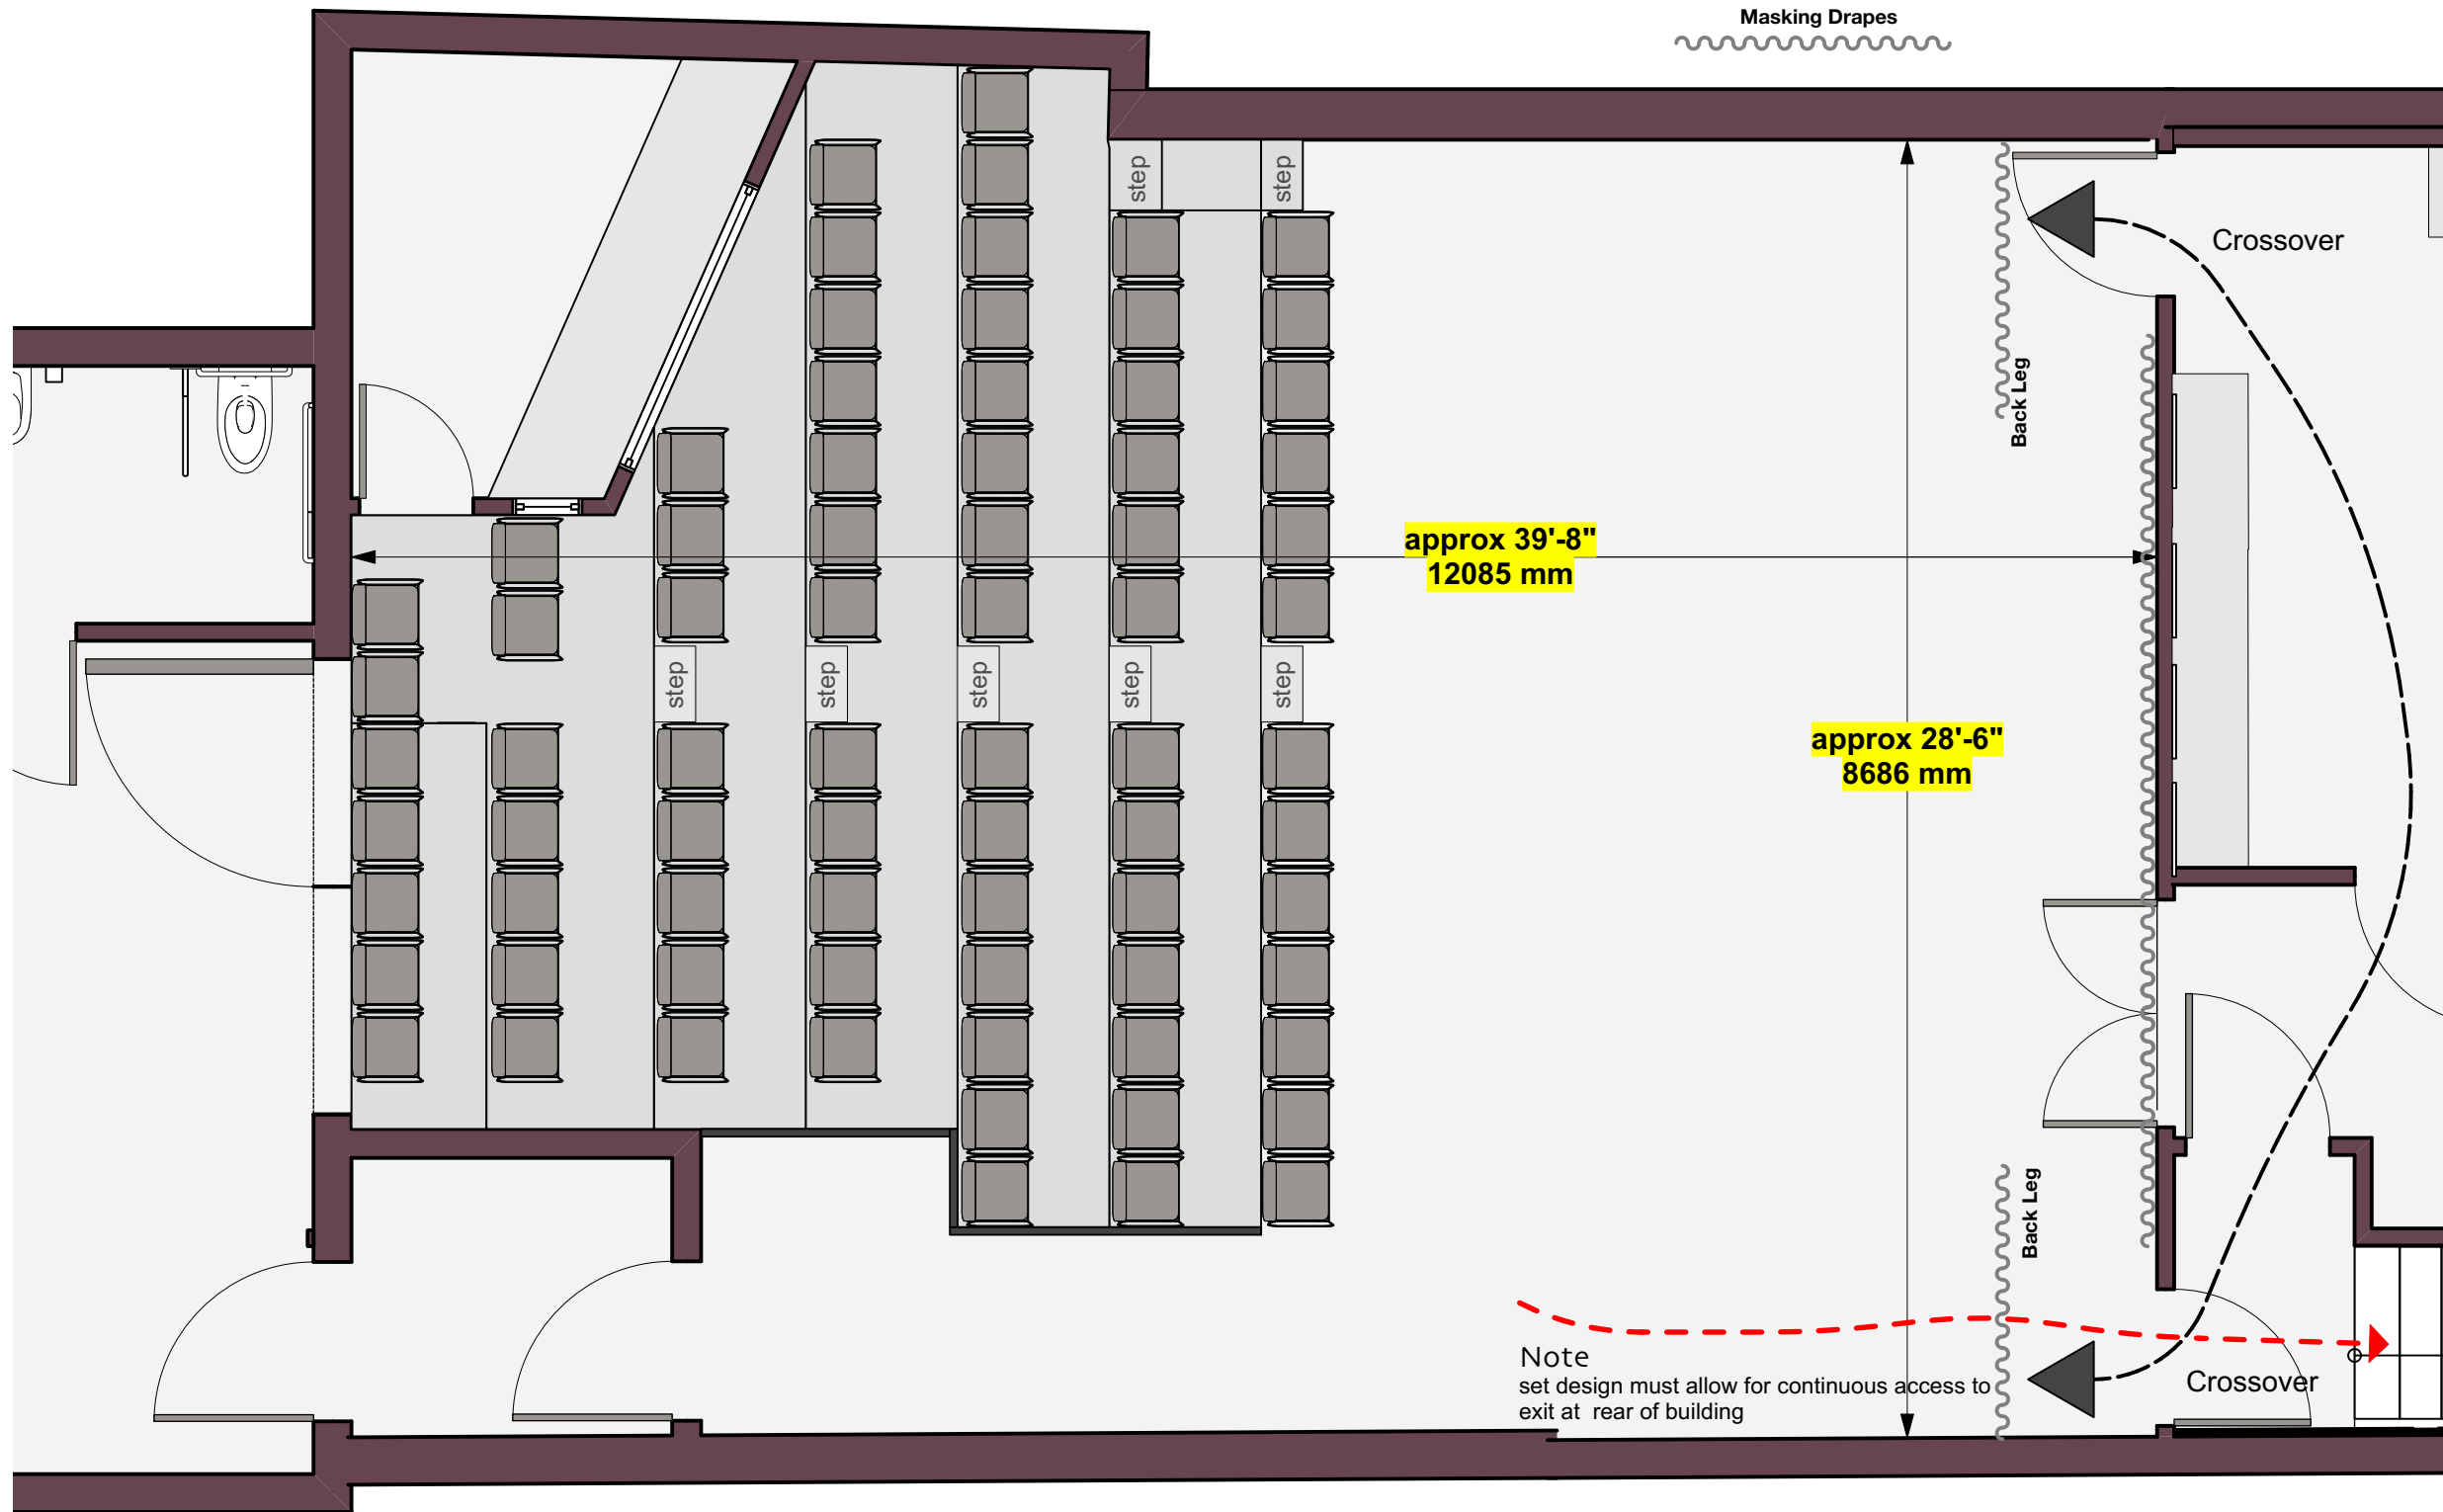

Note
set design must allow for continuous access to
exit at rear of building



painting by Colleen MacIsaac
The scale mentioned refers to drawings
printed full size on 11x17" paper.
Using the mm scale below, adjust the scale
for printing on other size paper.

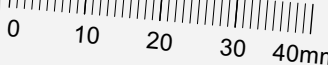

This drawing is a composite of
layers of information, including:

- Architectural Floor Plan
- Scenographer's Base Plan
- House Set Seating Layout
- Alternative Seating Layout
- Reflected Ceiling Plan
- Masking Plan
- Section
- House Set Seating Section

drawn: ph/ep
design: Beye, Downey, Waqué, ph
date: 2022.10.04



Bus Stop
Theatre Cooperative
2203 Gottingen Street
Halifax NS B3K 3B5
888.639.1169 www.thebusstoptheatre.org

Venue Manager: Audrey Eastwood
audrey@thebusstoptheatre.org

Executive Director: Sébastien Labelle
sebastien@thebusstoptheatre.org

Technical Director: Matt Downey
matt@thebusstoptheatre.org



3252 Veith Street
HALIFAX NS B3K 3H2
902.455.9884
phARCHITECT@eastlink.ca

**PLAN: Audience Chamber
with Risers and Masking**




drawn: ph/ep
date: ymd 2022.10.25

drawing number:

SET DESIGN THEATRE.3



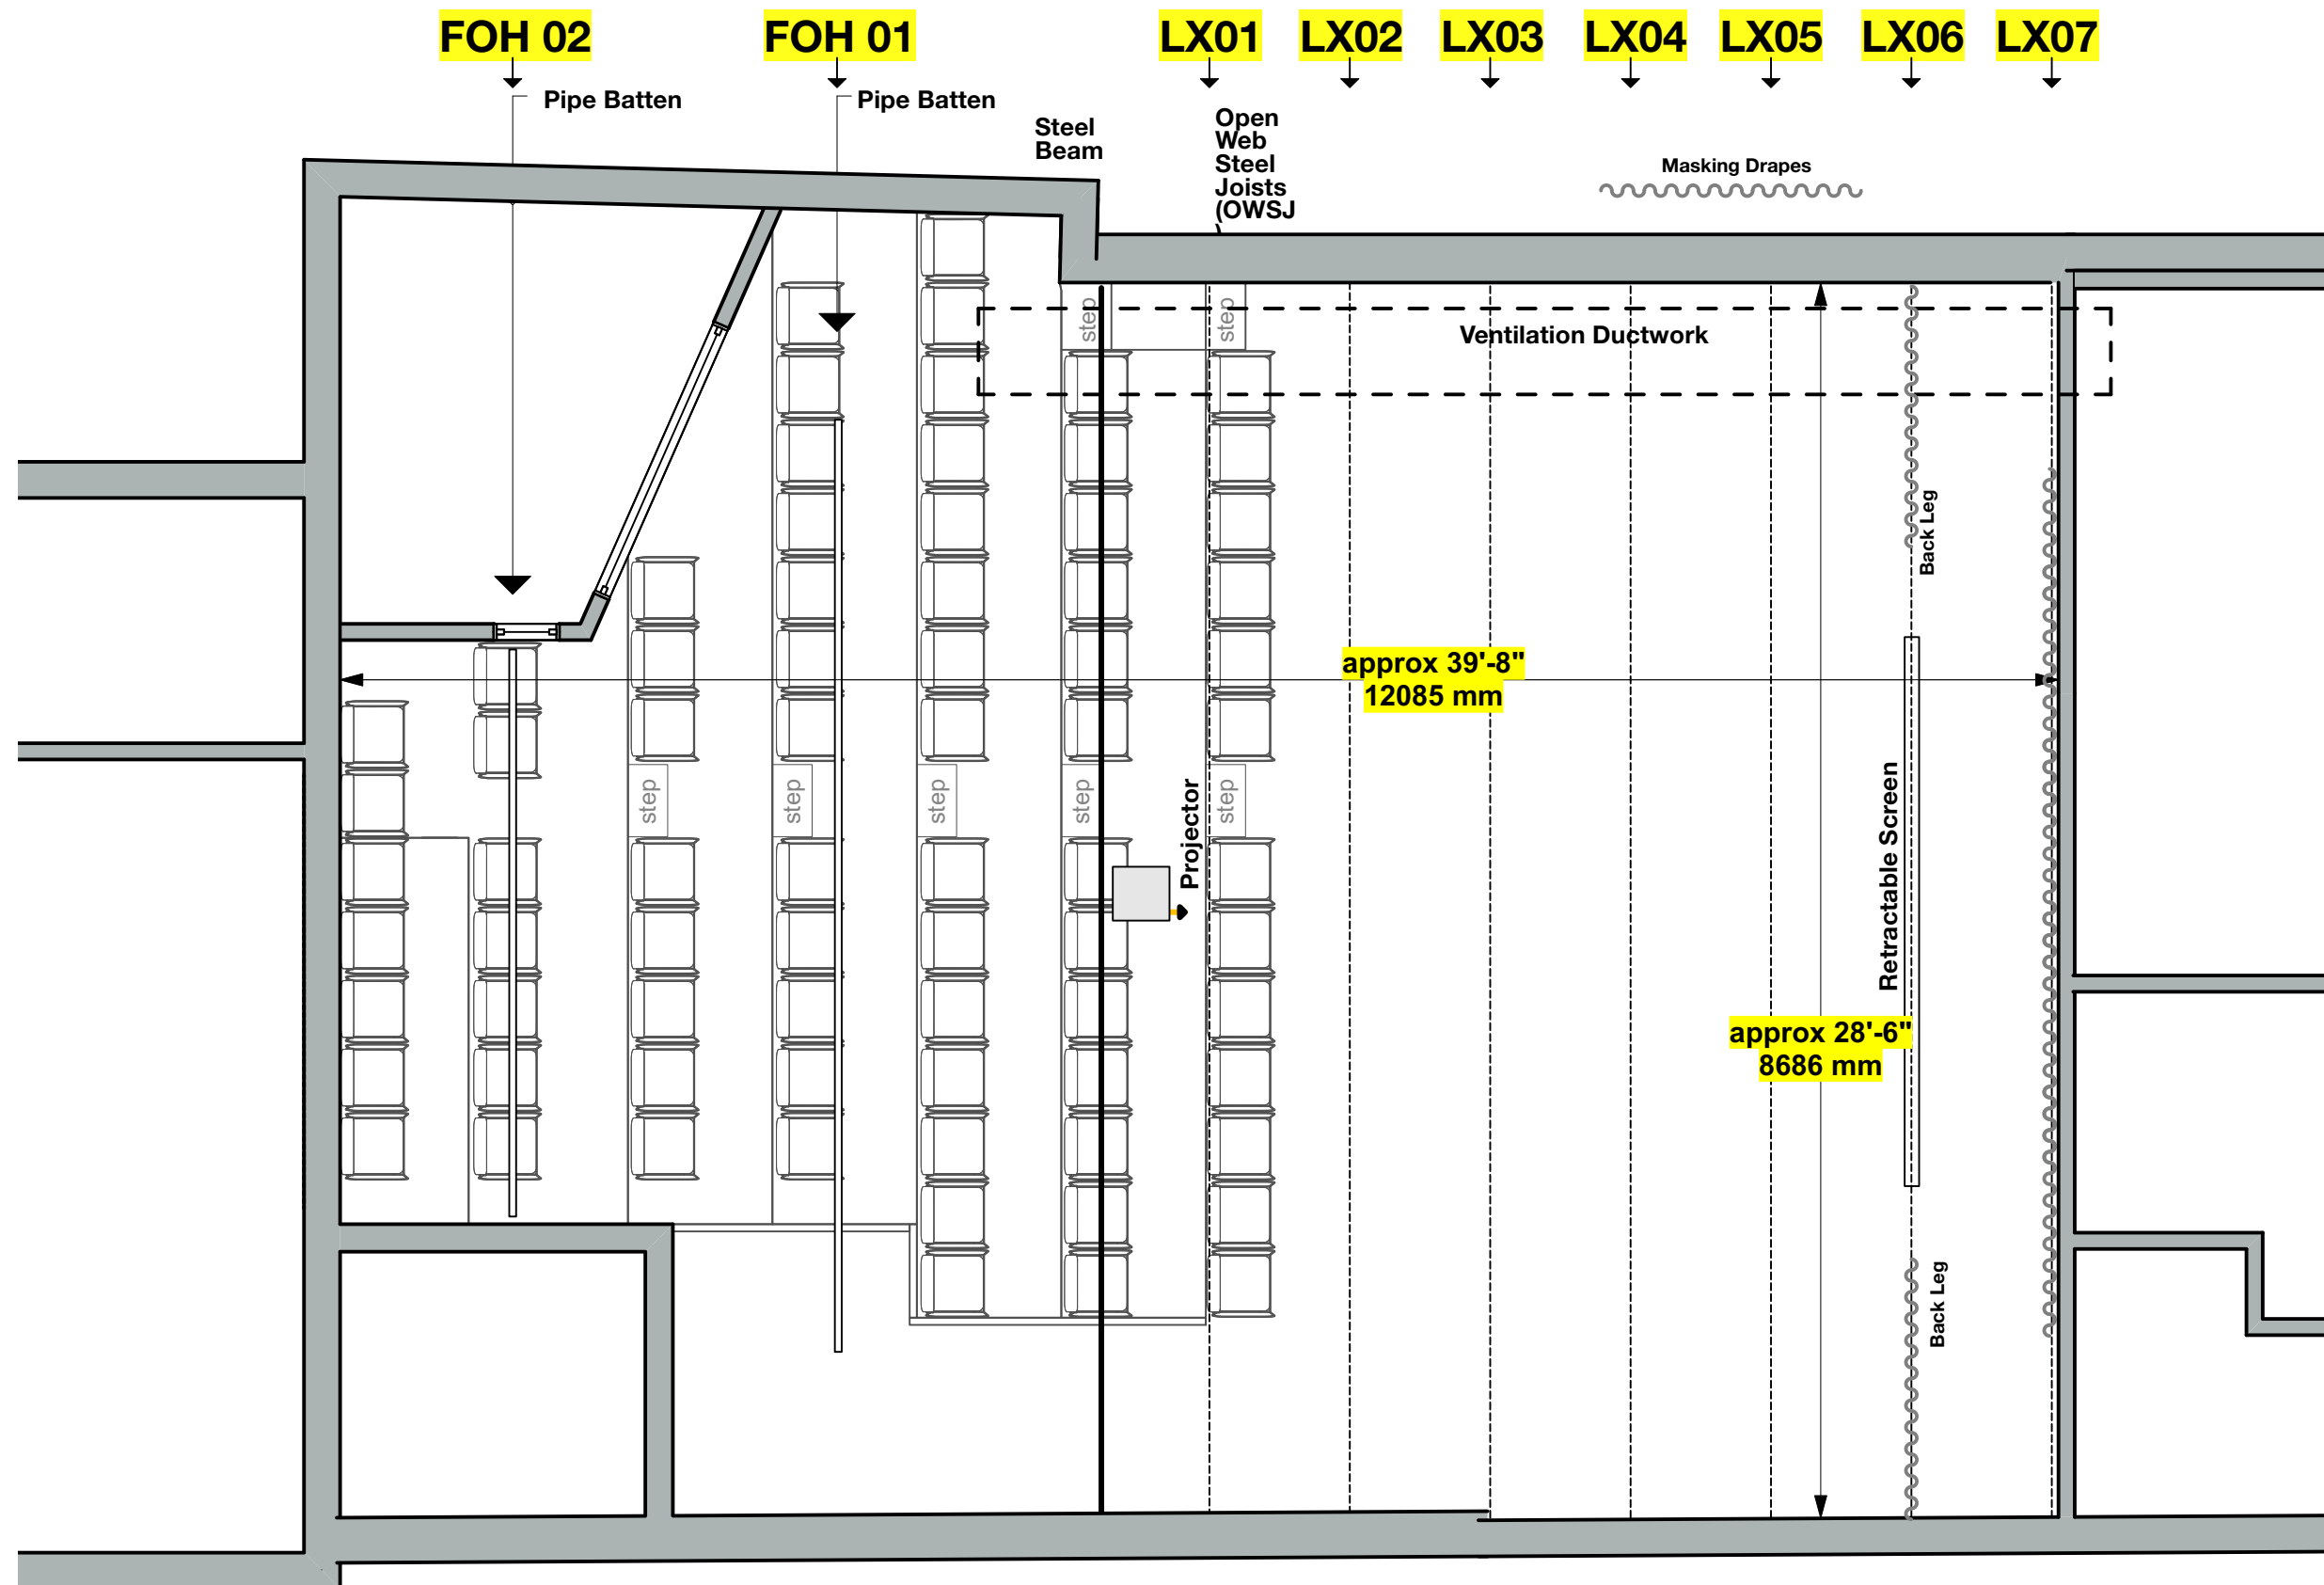

painting by Colleen MacIsaac

The scale mentioned refers to drawings printed full size on 11x17" paper. Using the mm scale below, adjust the scale for printing on other size paper.



This drawing is a composite of layers of information, including:

- Architectural Floor Plan
- Scenographer's Base Plan
- House Set Seating Layout
- Alternative Seating Layout
- Reflected Ceiling Plan
- Masking Plan
- Section
- House Set Seating Section

drawn: ph/ep
design: Beye, Downey, Waqué, ph
date: 2022.10.04



Bus Stop Theatre Cooperative

2203 Gottingen Street
Halifax NS B3K 3B5
888.639.1169 www.thebusstoptheatre.org

Venue Manager: Audrey Eastwood
audrey@thebusstoptheatre.org


Executive Director: Sébastien Labelle
sebastien@thebusstoptheatre.org

Technical Director: Matt Downey
matt@thebusstoptheatre.org

Peter Henry ARCHITECT

3252 Veith Street
HALIFAX NS B3K 3H2
902.455.9884
phARCHITECT@eastlink.ca

REFLECTED CEILING PLAN: Audience Chamber with Risers and Masking

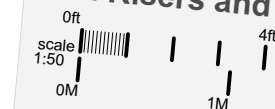


drawn: ph/ep
date: ymd 2022.10.25

drawing number:



SET DESIGN THEATRE.4

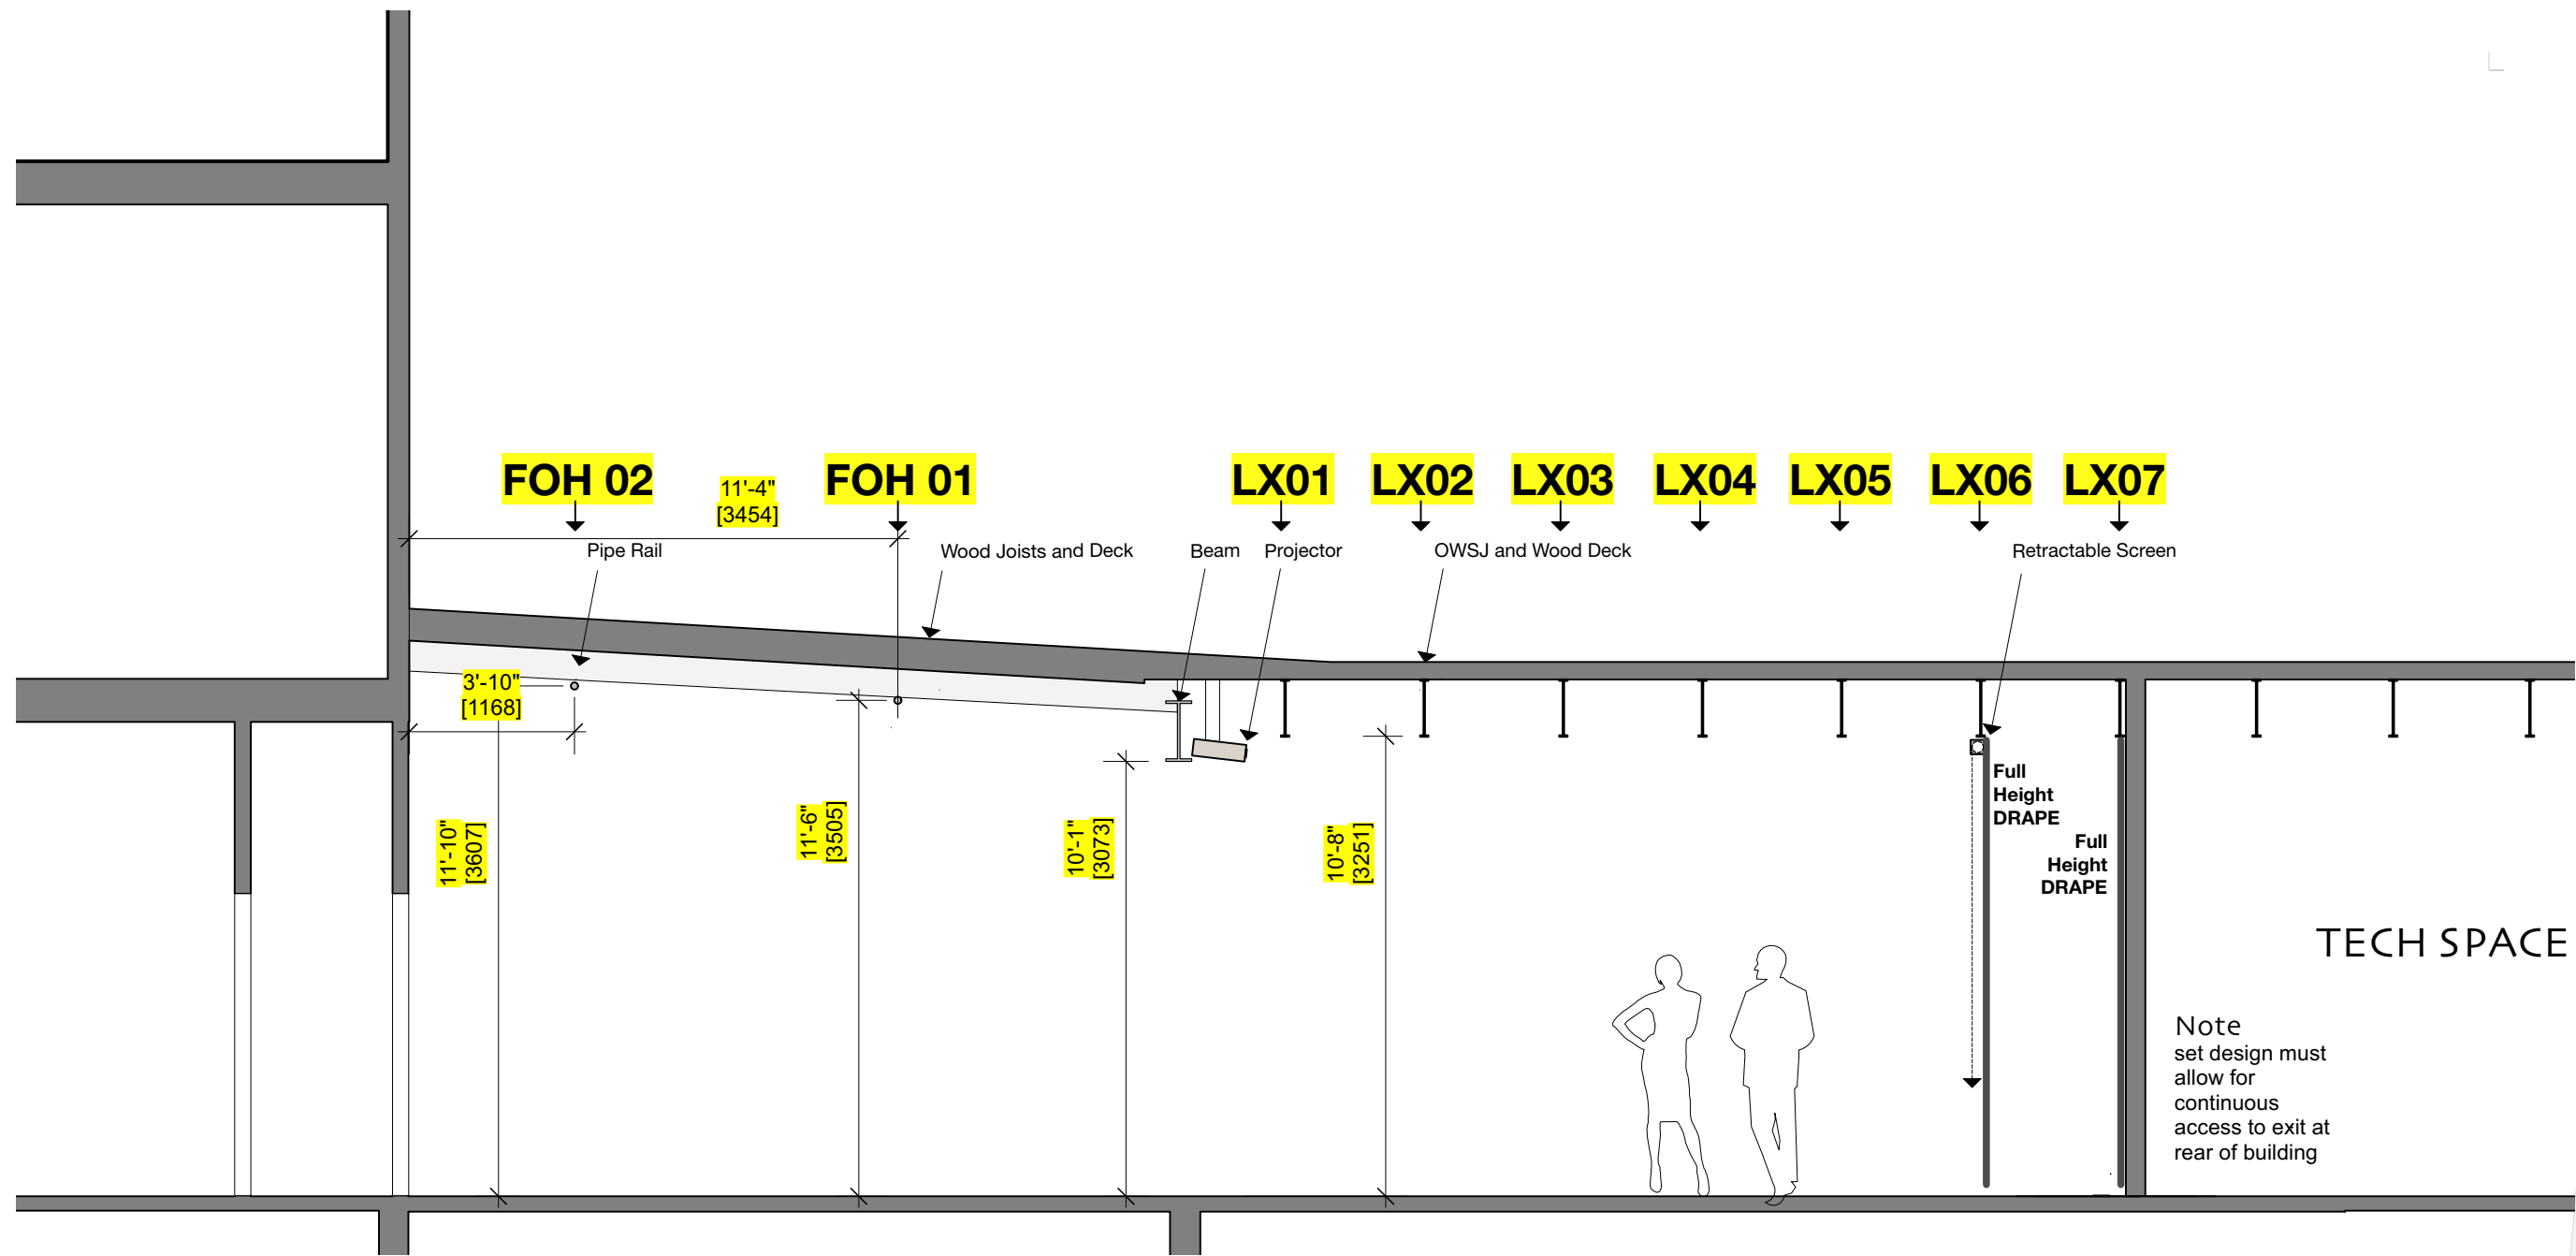


TECH SPACE

Note
set design must
allow for
continuous
access to exit at
rear of building



painting by Colleen MacIsaac

The scale mentioned refers to drawings
printed full size on 11x17" paper.
Using the mm scale below, adjust the scale
for printing on other size paper.

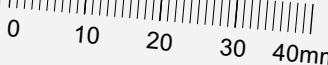

This drawing is a composite of
layers of information, including:

- Architectural Floor Plan
- Scenographer's Base Plan
- House Set Seating Layout
- Alternative Seating Layout
- Reflected Ceiling Plan
- Masking Plan
- Section
- House Set Seating Section

drawn: ph/ep
design: Beye, Downey, Waqué, ph
date: 2022.10.04



Bus Stop
Theatre Cooperative

2203 Gottingen Street
Halifax NS B3K 3B5
888.639.1169 www.thebusstoptheatre.org

Venue Manager: Audrey Eastwood
audrey@thebusstoptheatre.org

Executive Director: Sébastien Labelle
sebastien@thebusstoptheatre.org

Technical Director: Matt Downey
matt@thebusstoptheatre.org

Peter Henry ARCHITECT

3252 Veith Street
HALIFAX NS B3K 3H2
902.455.9884
phARCHITECT@eastlink.ca

SECTION




drawn: ph/ep
date: ymd 2022.10.25

drawing number:


SET DESIGN THEATRE.5



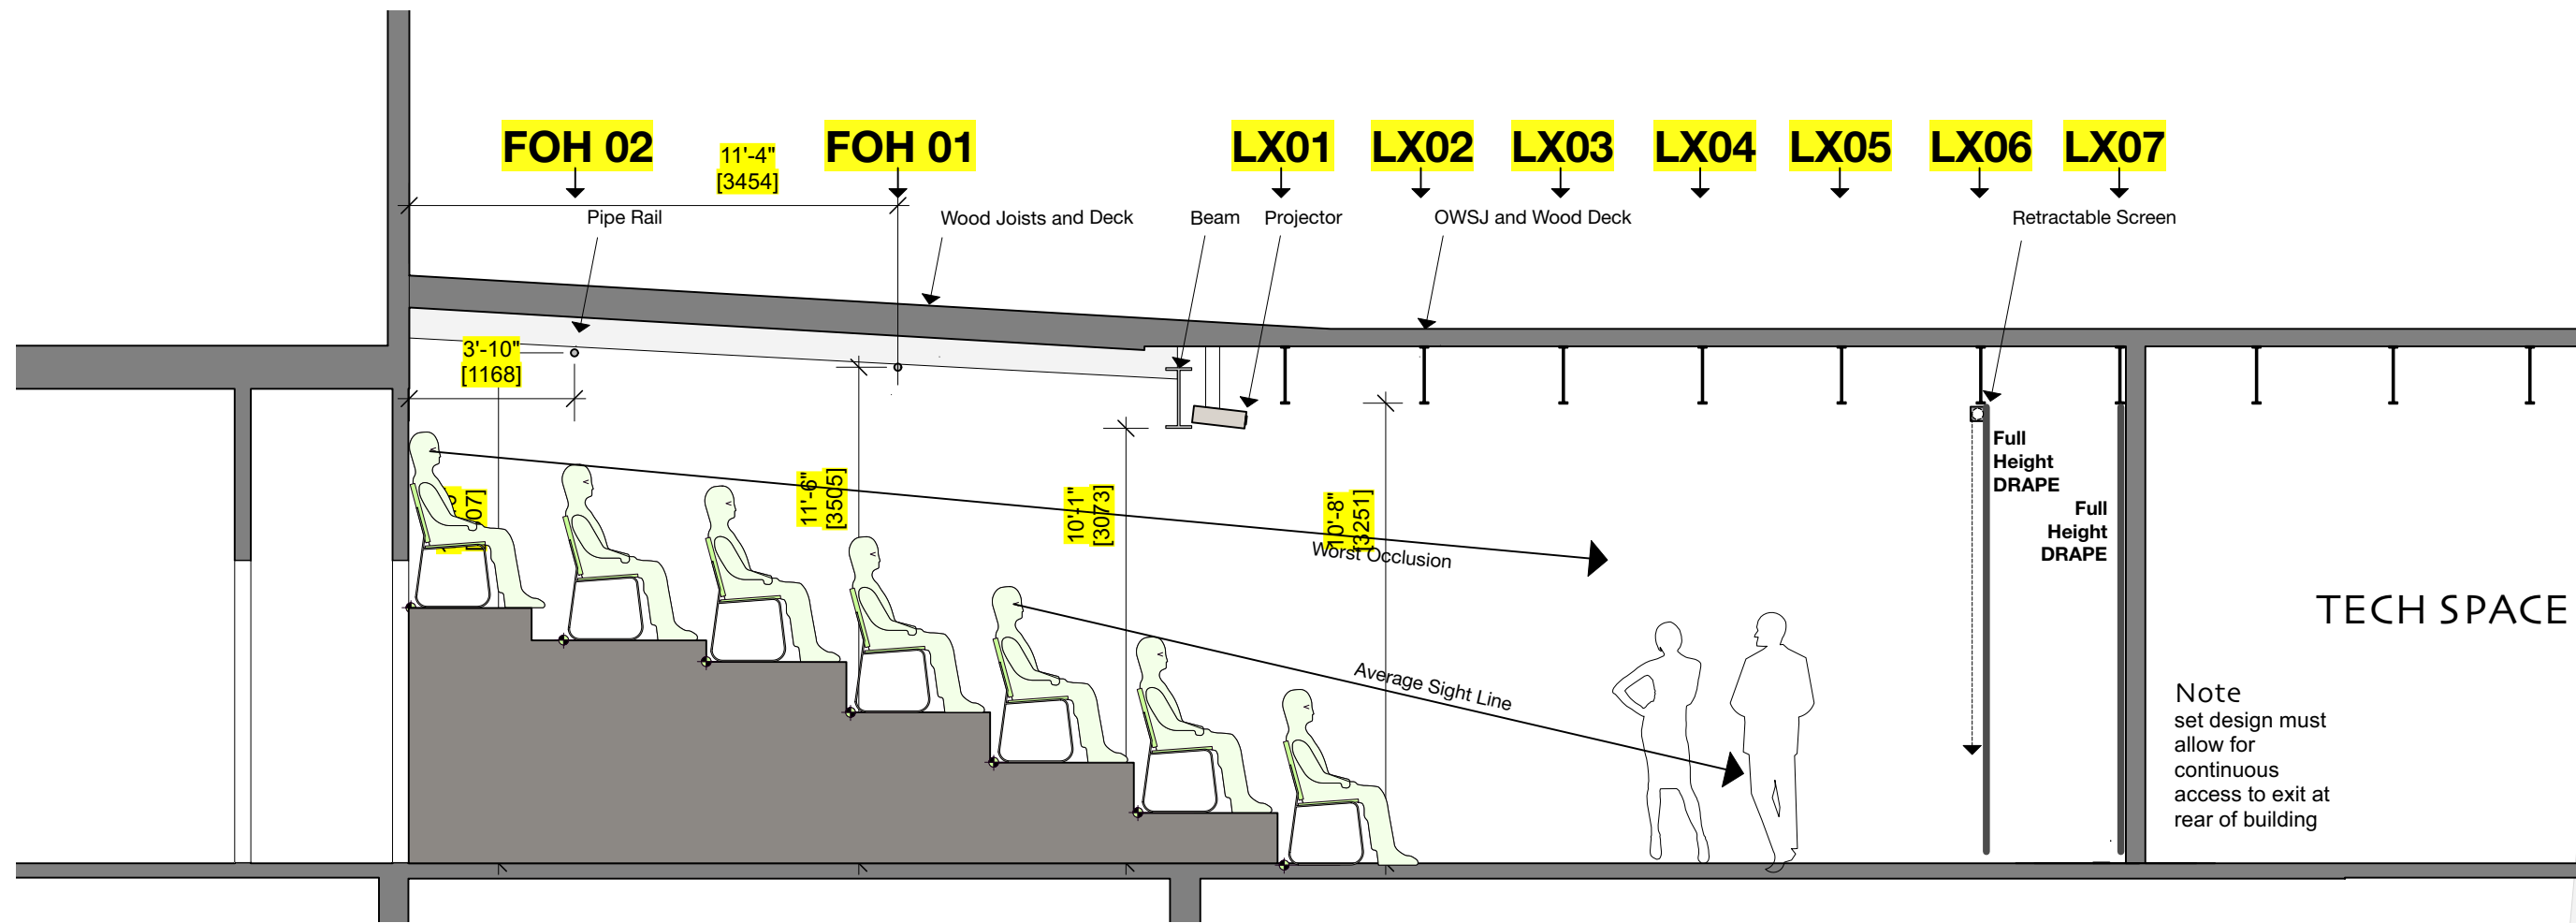

painting by Colleen MacIsaac

The scale mentioned refers to drawings printed full size on 11x17" paper. Using the mm scale below, adjust the scale for printing on other size paper.

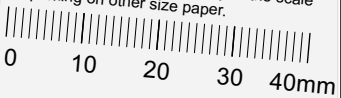

This drawing is a composite of layers of information, including:

- [] Architectural Floor Plan
- [] Scenographer's Base Plan
- [] House Set Seating Layout
- [] Alternative Seating Layout
- [] Reflected Ceiling Plan
- [] Masking Plan
- [X] Section
- [X] House Set Seating Section

drawn: ph/ep
design: Beye, Downey, Waqué, ph
date: 2022.10.04



Bus Stop Theatre Cooperative

2203 Gottingen Street
Halifax NS B3K 3B5
888.639.1169 www.thebusstoptheatre.org

Venue Manager: Audrey Eastwood
audrey@thebusstoptheatre.org

Executive Director: Sébastien Labelle
sebastien@thebusstoptheatre.org

Technical Director: Matt Downey
matt@thebusstoptheatre.org

Peter Henry ARCHITECT

3252 Veith Street
HALIFAX NS B3K 3H2
902.455.9884
phARCHITECT@eastlink.ca

SECTION WITH RISERS



drawn: ph/ep
date: ymd 2022.10.25

drawing number:

SET DESIGN THEATRE.6

